


E-55  
1-5

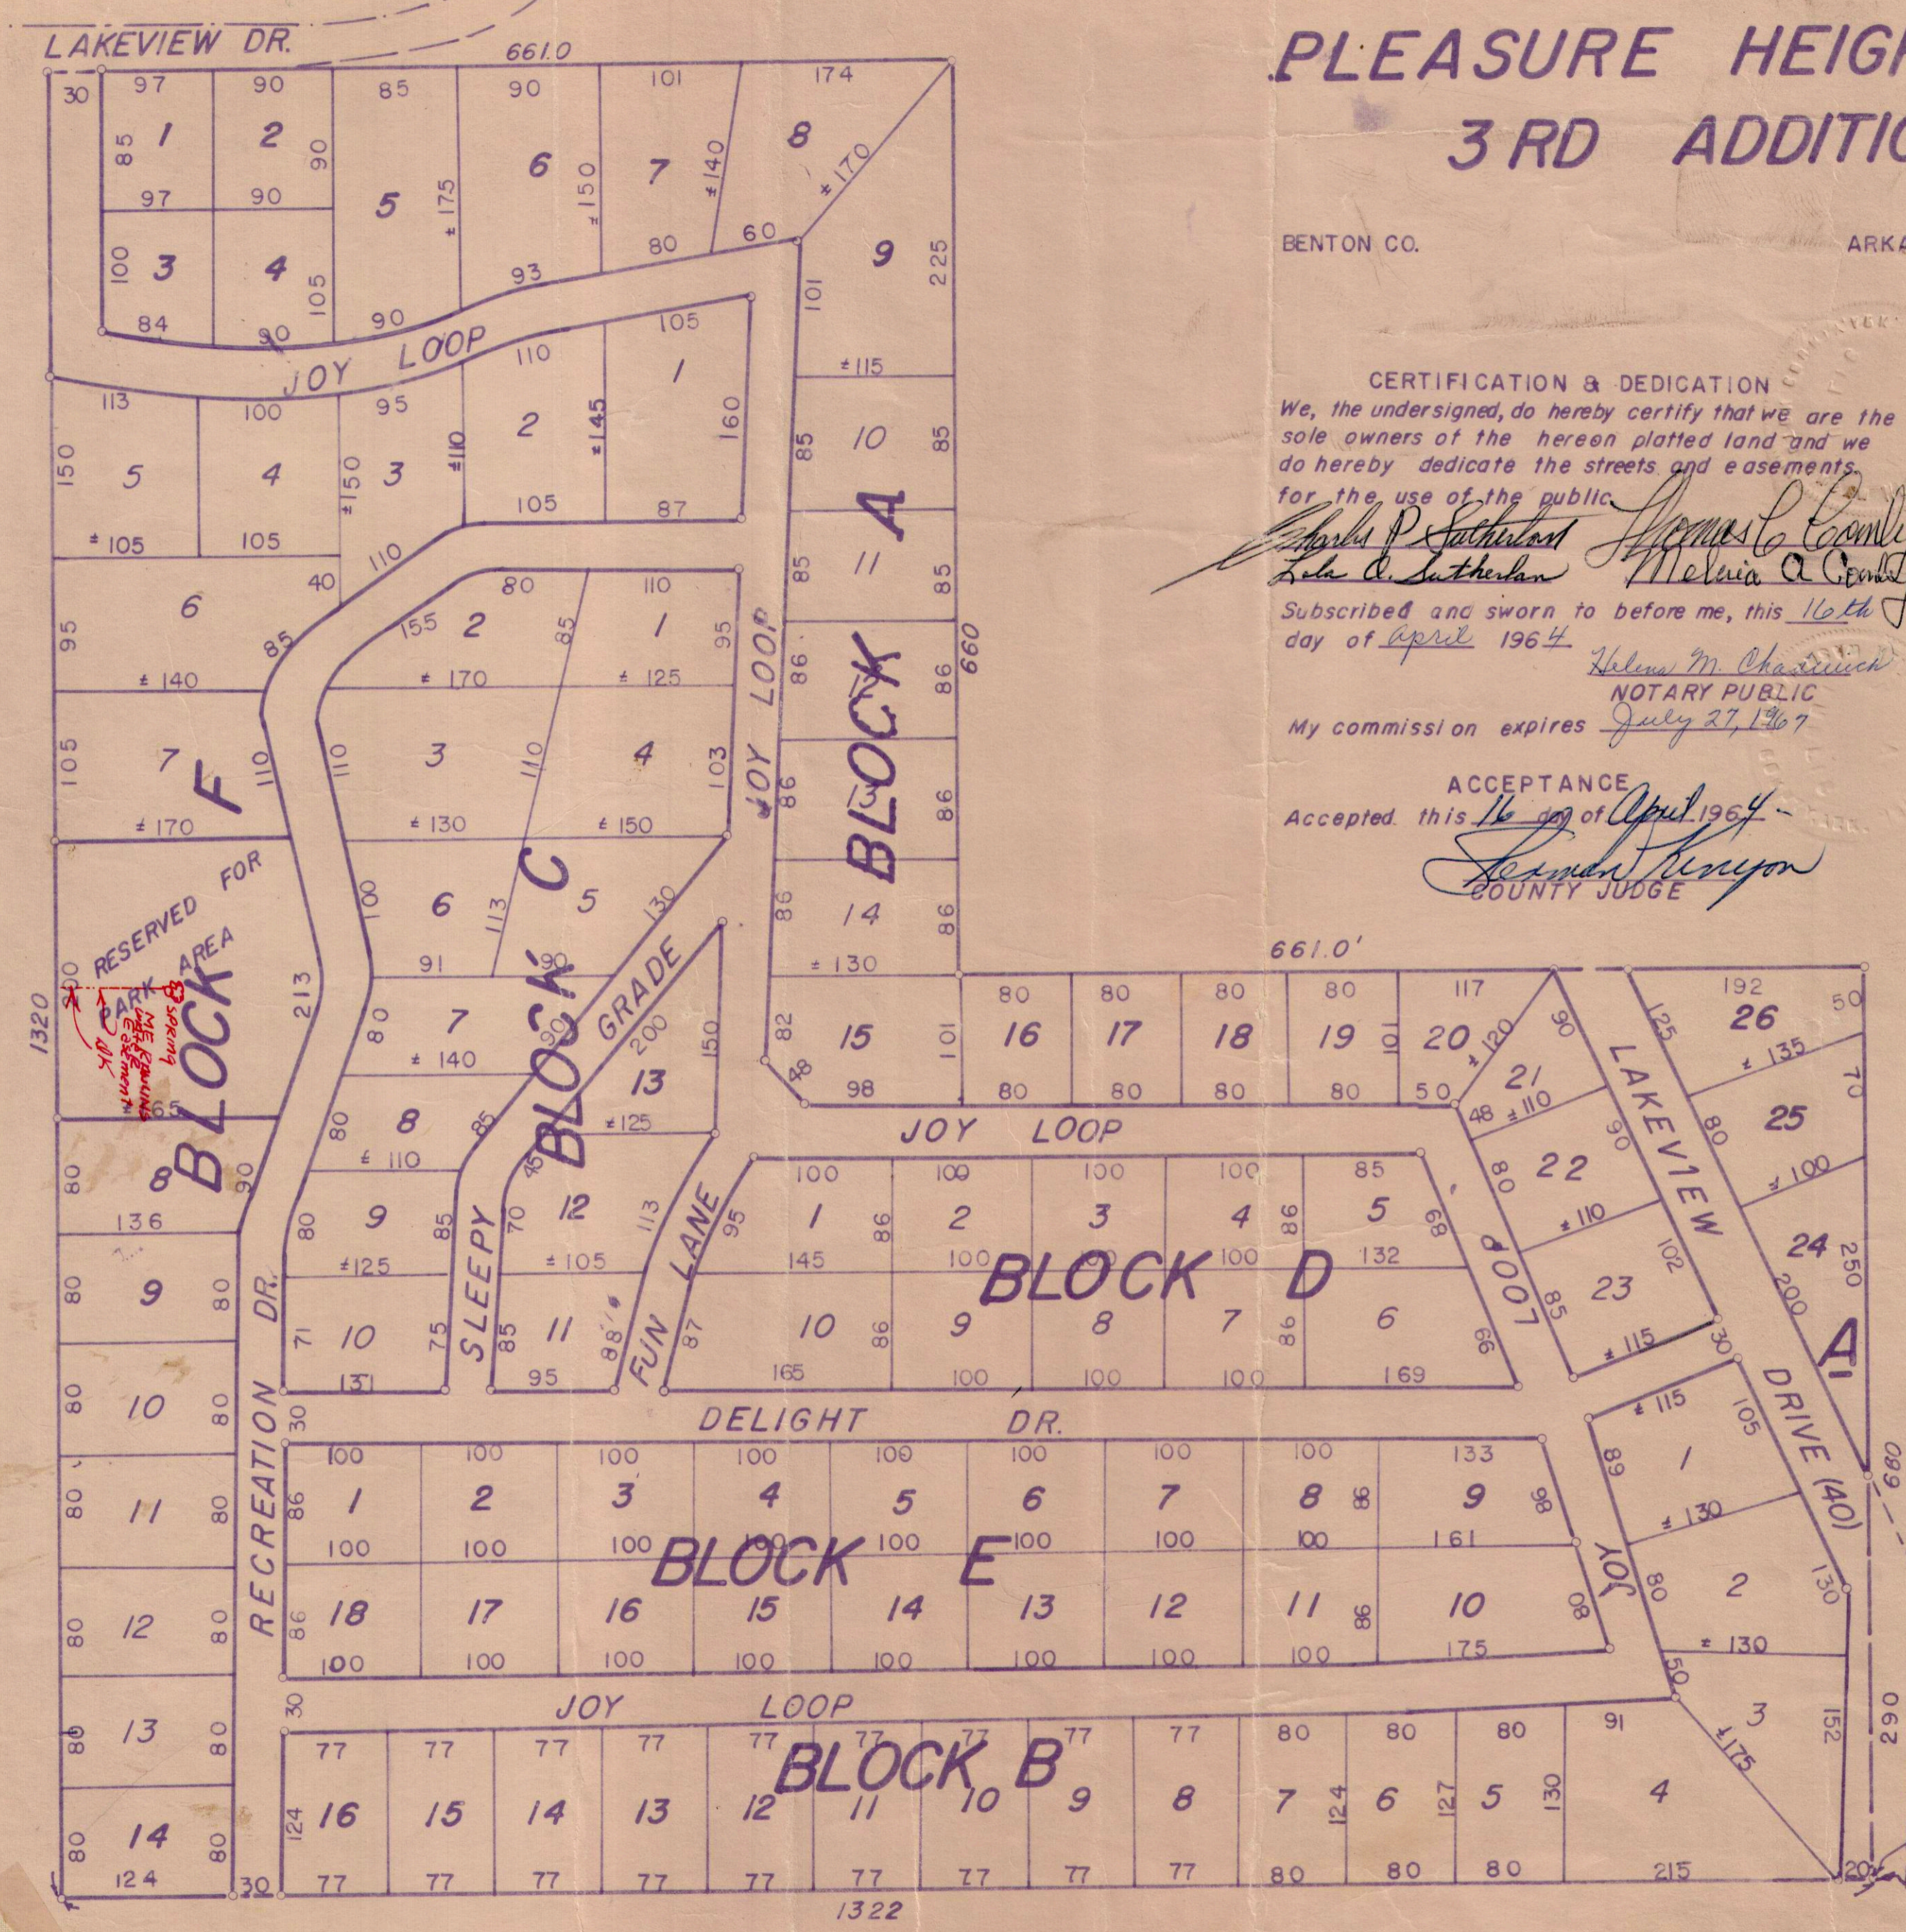

# PLEASURE HEIGHTS 3RD ADDITION


BENTON CO. ARKANSAS

**CERTIFICATION & DEDICATION**  
 We, the undersigned, do hereby certify that we are the sole owners of the hereon platted land and we do hereby dedicate the streets and easements for the use of the public.

*Charles P. Sutherland* *James C. Comby*  
*John A. Sutherland* *Melvin A. Comby*

Subscribed and sworn to before me, this 16th day of April 1964.

*William M. Chastine*  
 NOTARY PUBLIC  
 My commission expires July 27, 1967

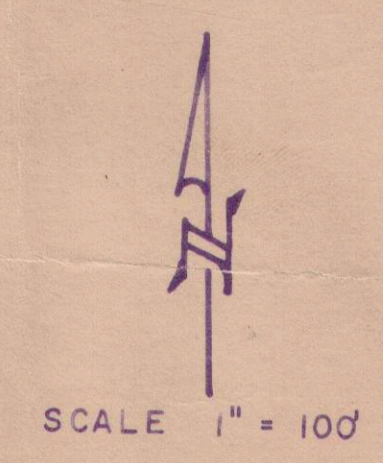

**ACCEPTANCE**  
 Accepted this 16th day of April 1964.

*James H. Boyer*  
 COUNTY JUDGE

**LEGAL DESCRIPTION**  
 THE SE 1/4 SE 1/4 12-18-29  
 LESS & EXCEPT THE NE 1/4  
 OF SAID 40A. ALL IN THE  
 COUNTY OF BENTON ARK.

SE COR. SE 1/4 SE 1/4  
 12-18-29

NE COR  
 NE 1/4 NE 1/4  
 13-18-29

**FILED FOR RECORD**  
 At 4:40 O'Clock P. M.

APR 16 1964  
 JOSEPHINE R. HEYLAND  
 Clerk and Recorder  
 BENTON COUNTY, ARK.

Certified Correct *Don J. Kemp*  
 SURVEYOR